

DO NOT SCALE FROM THIS DRAWING
 Drawings are for general arrangement only. Dimensions are to be checked on site by the Contractor and discrepancies to be reported in writing prior to commencement of work. When a detail is covered by different scales the larger scale is to be worked to in all cases.

IF IN DOUBT, ASK

© This drawing is copyright of Precision Plans and must not be copied or reproduced in whole or in part, nor used in conjunction with any project without Precision Plans' written consent.



1 Elevation 1
1 : 100



2 Elevation 2
1 : 100

Bedroom Area Schedule

Name	Bedroom Type	Area
Bedroom 1	Principle Double	14.0m ²
Bedroom 2	Single	12.2m ²
Bedroom 3	Single	8.3m ²

Built-in Storage Schedule

Room	Area (m ²)
Store below stairs	0.9 m ²
Cylinder Cupboard	1.0m ²
Bedroom 1 Built in wardrobe	0.4m ²
Bedroom 2 Built in wardrobe	0.5m ²
Total	2.8 m ²

Overall internal floor area

Required (m ²)	Actual (m ²)
84m ²	84.7m ²

precision plans 4 Old Port Square, Earls Port, Chester, CH1 4JP
<https://precisionplans.co.uk/>
 01244 360 737

project:
Standard House Types

title:
Strawberryfield 3b4p
(Mid-Terrace)
GA Elevations Proposed


scale: 1:100 client: The Sovini Group
 @A1
 date: 30 Sep 2025

drawing no: revision:


DO NOT SCALE FROM THIS DRAWING
 Drawings are for general arrangement only. Dimensions are to be checked on site by the Contractor and discrepancies to be reported in writing prior to commencement of work. When a detail is covered by different scales the larger scale is to be worked to in all cases.
 IF IN DOUBT, ASK
 © This drawing is copyright of Precision Plans and must not be copied or reproduced in whole or in part, nor used in conjunction with any project without Precision Plans' written consent.

M4(2) NOTE:
 THE LEADING LEAF MUST PROVIDE A MINIMUM CLEAR OPENING WIDTH OF 850MM

NOTE THE ORIGINAL PACK WAS ONLY DRAWN IN TIMBER FRAME.
 WE'VE ASSUMED, AS PER THE THORNFIELD, THE MASONRY VERSION WAS 112.5 WIDER THAN THE TIMBER FRAME. SO I'VE USED THAT LARGER WIDTH AS THE STARTING POINT. GINNEL WIDTH INCREASED 187MM TO ALLOW M4(2) ACCESS AND ADJUSTED TO BRICK SIZE.

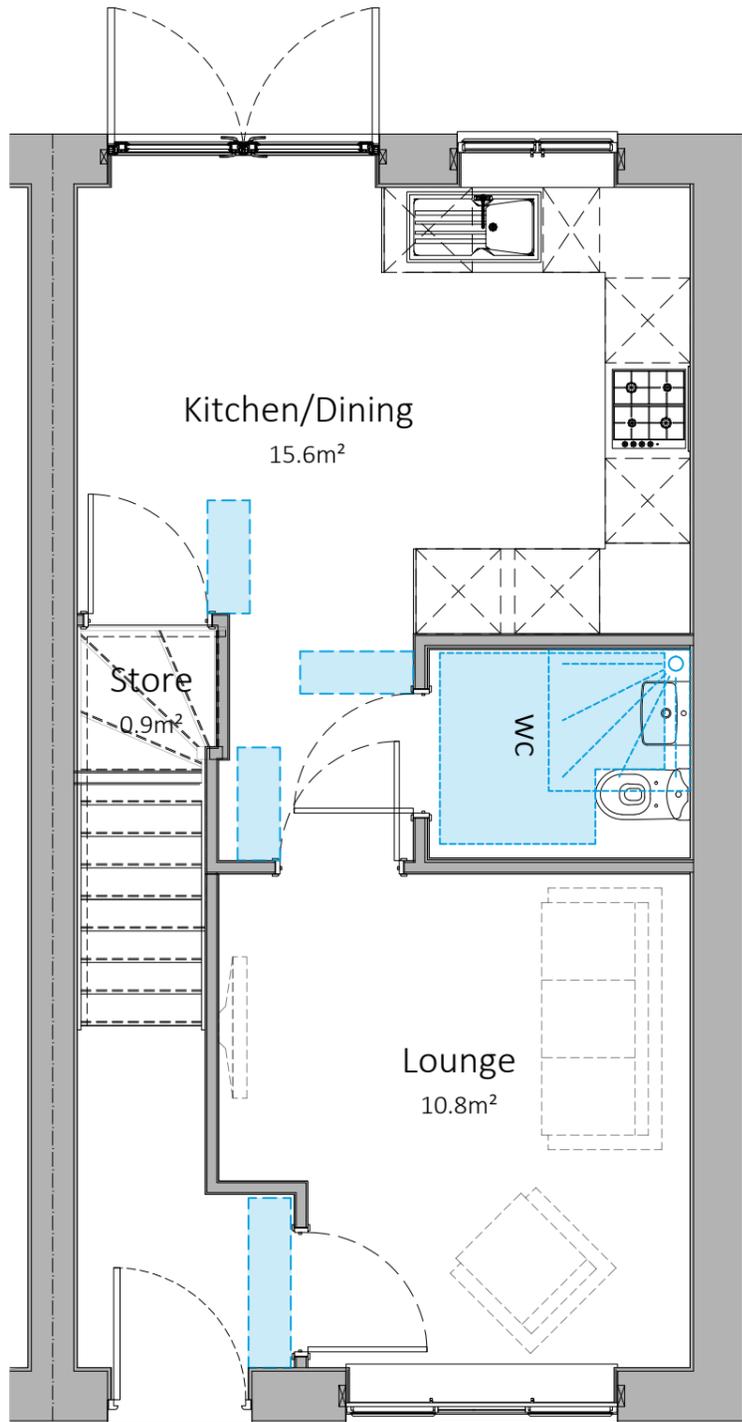

Ginnel

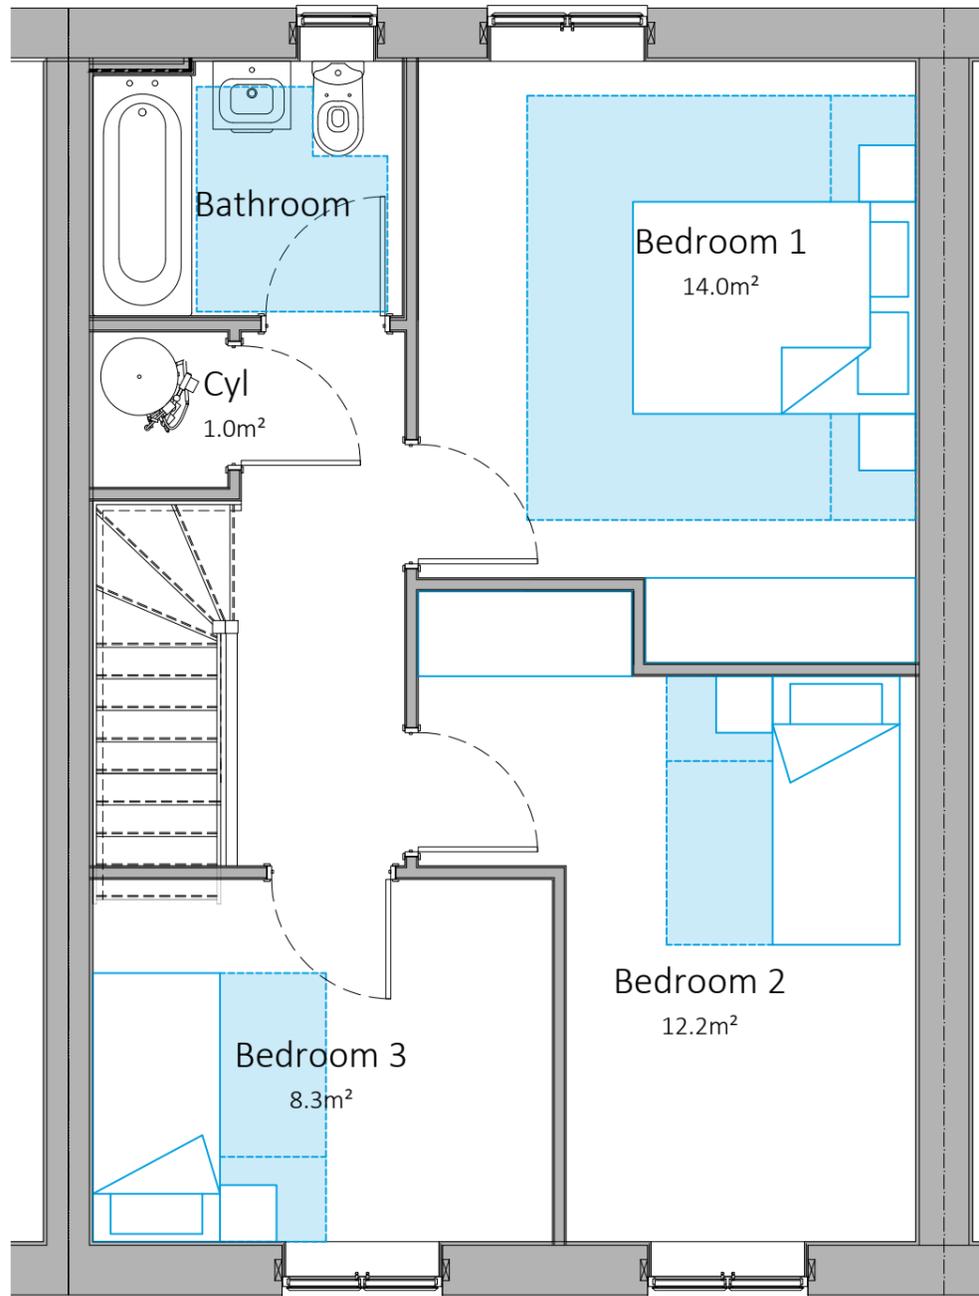

Bedroom Area Schedule

Name	Bedroom Type	Area
Bedroom 1	Principle Double	14.0m ²
Bedroom 2	Single	12.2m ²
Bedroom 3	Single	8.3m ²

Built-in Storage Schedule

Room	Area (m ²)
Store below stairs	0.9 m ²
Cylinder Cupboard	1.0m ²
Bedroom 1 Built in wardrobe	0.4m ²
Bedroom 2 Built in wardrobe	0.5m ²
Total	2.8 m ²

Overall internal floor area

Required (m ²)	Actual (m ²)
84m ²	84.7m ²

precision plans 4 Old Port Square, Earls Port, Chester, CH1 4JP
<https://precisionplans.co.uk/>
 01244 360 737

project:
Standard House Types

title:
Strawberryfield 3b4p (Mid-Terrace) Proposed

scale: 1:50 client: The Sovini Group
 @A1
 date: 30 Sep 2025

drawing no: revision:

1 Ground Floor
 1:50

2 First Floor
 1:50

DO NOT SCALE FROM THIS DRAWING
 Drawings are for general arrangement only. Dimensions are to be checked on site by the Contractor and discrepancies to be reported in writing prior to commencement of work. When a detail is covered by different scales the larger scale is to be worked to in all cases.



IF IN DOUBT, ASK

© This drawing is copyright of Precision Plans and must not be copied or reproduced in whole or in part, nor used in conjunction with any project without Precision Plans' written consent.


CURRENTLY MASONRY VERSIONS ARE 112.5MM WIDER THAN TIMBER FRAME VERSION

CURRENTLY UNSURE HOW PARTYWALL AT FIRST FLOOR IS SUPPORTED. BRICKWORK AT GROUND FLOOR LEVEL IS REQUIRED TO SUPPORT 1ST FLOOR?

M4(2) NOTE: THE LEADING LEAF MUST PROVIDE A MINIMUM CLEAR OPENING WIDTH OF 850MM

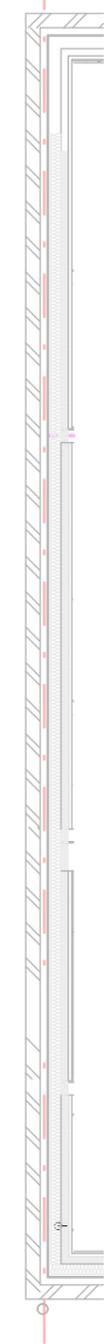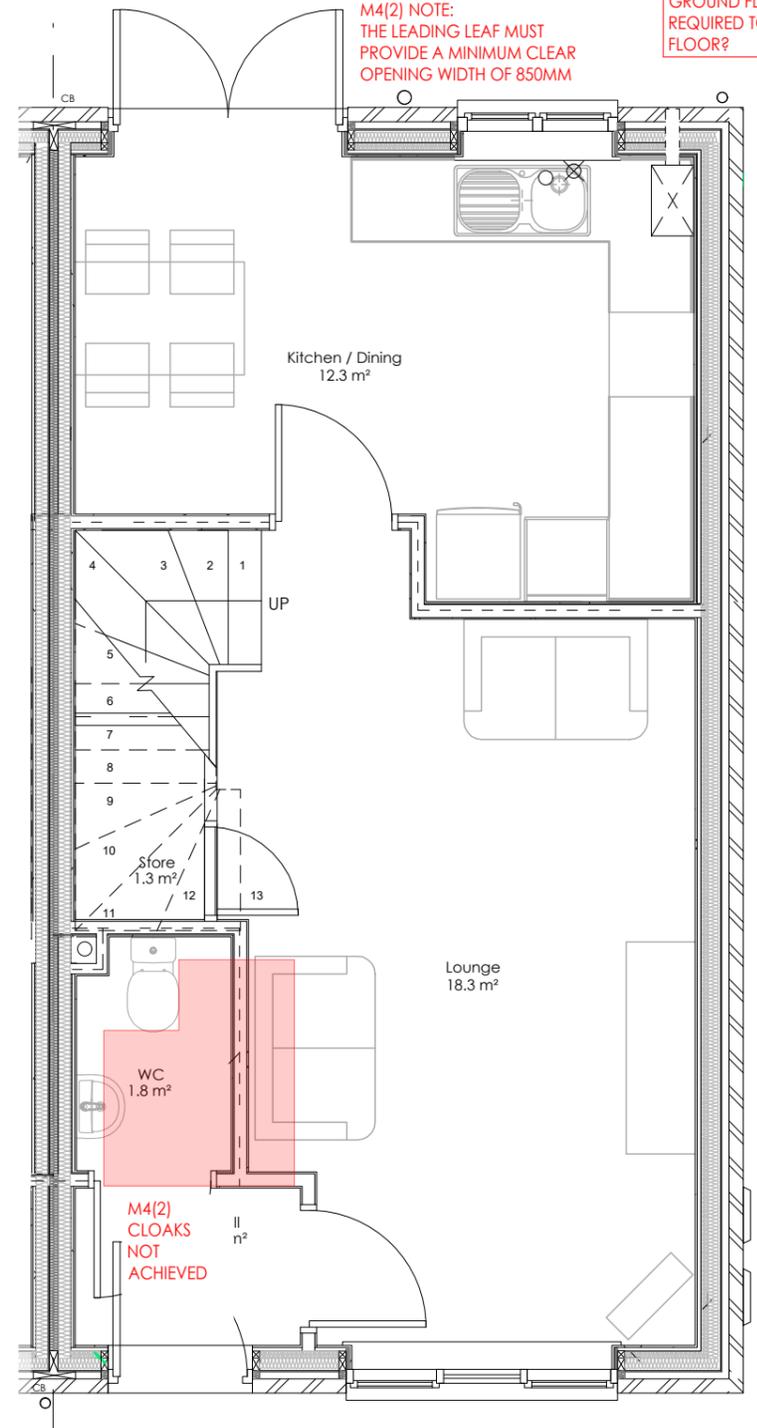

1 Ground Floor
1:50

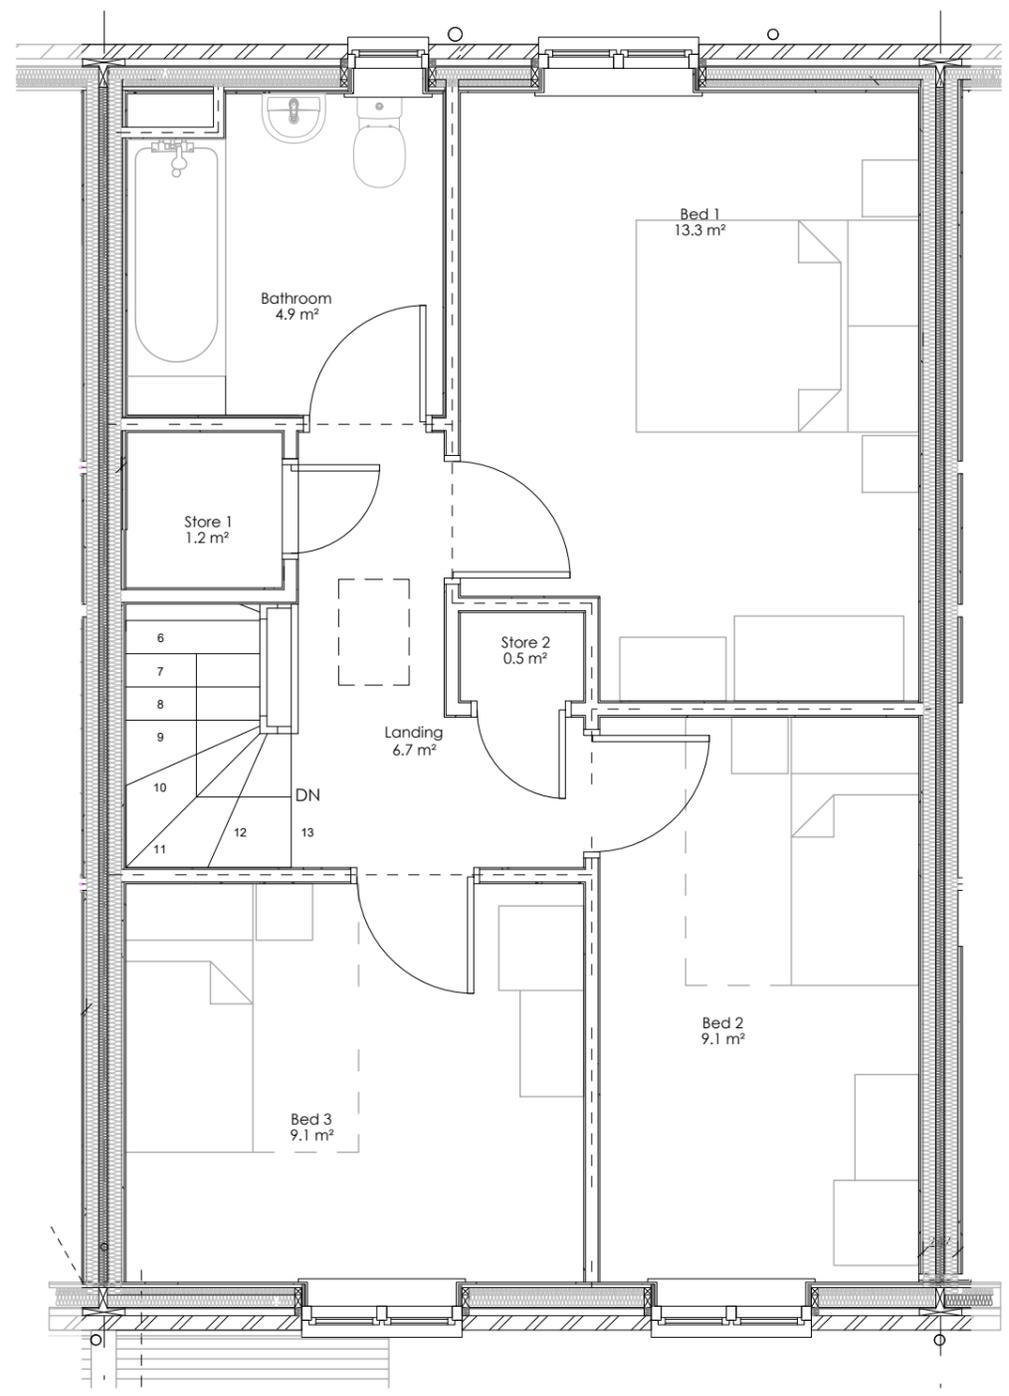

2 First Floor
1:50

Overall internal floor area

Required (m ²)	Actual (m ²)
84.0m ²	84.1m ²

precision plans 4 Old Port Square, Earls Port, Chester, CH1 4JP
<https://precisionplans.co.uk/>
 01244 360 737

project:
Standard House Types

title:
Strawberryfield 3b4p
(Mid Terrace) (Timber Frame)
Existing

scale: 1:50
@A1
date: 30 Sep 2025

client:
The Sovini Group

drawing no:
revision: